


Dates:  
 FEB. 6, 2009  
 MARCH 17, 2009  
 AUGUST 20, 2009  
 AUGUST 24, 2009  
 DEC. 15, 2009  
 MARCH 10, 2010  
 MAY 14, 2010  
 JUNE 15, 2010  
 AUGUST 16, 2010  
 JANUARY 12, 2011  
 MAY 5, 2011  
 DEC. 20, 2011


Subject  
**LEASE/SITE PLAN**

Project  
**COLLINS POINTE PLAZA**  
 CARTERSVILLE, GA


DISCLAIMER  
 THIS DRAWING IS ILLUSTRATIVE AND FOR INFORMATION PURPOSES ONLY. IT IS NOT TO BE USED FOR CONSTRUCTION, CONTRACTING, OR ANY OTHER PURPOSES WITHOUT THE WRITTEN CONSENT OF RAMCO GERSHENSON INCORPORATED. THE USER SHALL BE RESPONSIBLE FOR OBTAINING ALL NECESSARY PERMITS AND FOR VERIFYING THE ACCURACY OF ALL INFORMATION PROVIDED HEREON. RAMCO GERSHENSON INCORPORATED MAKES NO WARRANTY, EXPRESS OR IMPLIED, BY THIS DRAWING.

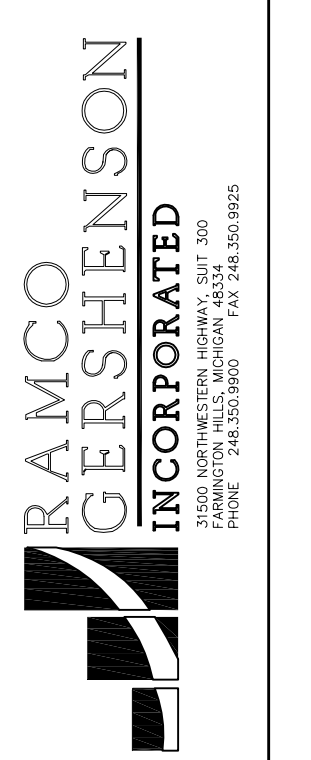

Job Number  
 Sheet Number  
**AVAILABILITY - 12**

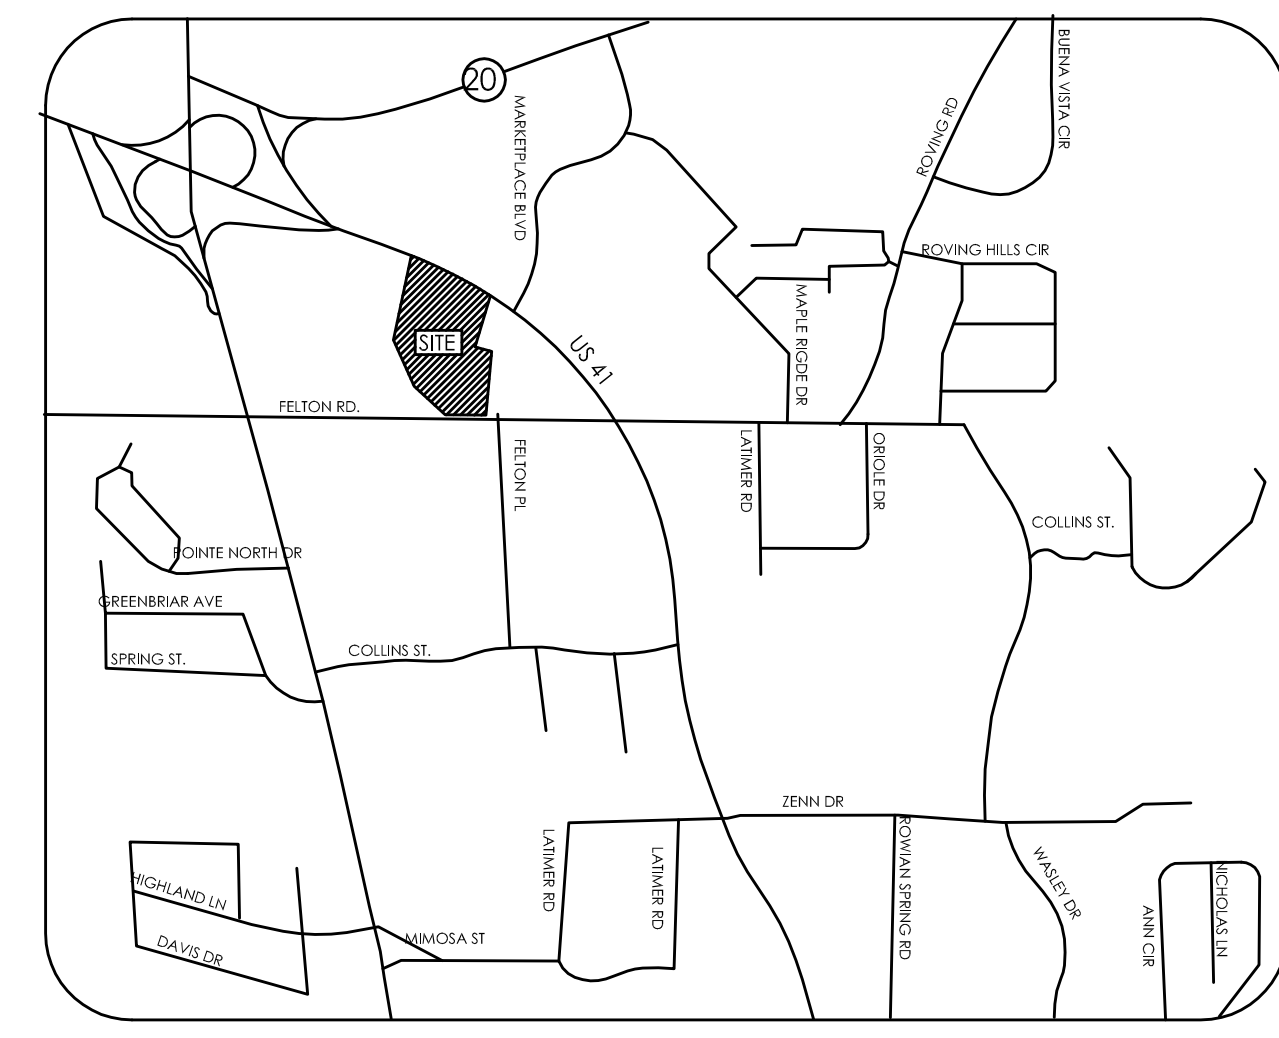

NORTH  
**LOCATION MAP**  
 N.T.S.

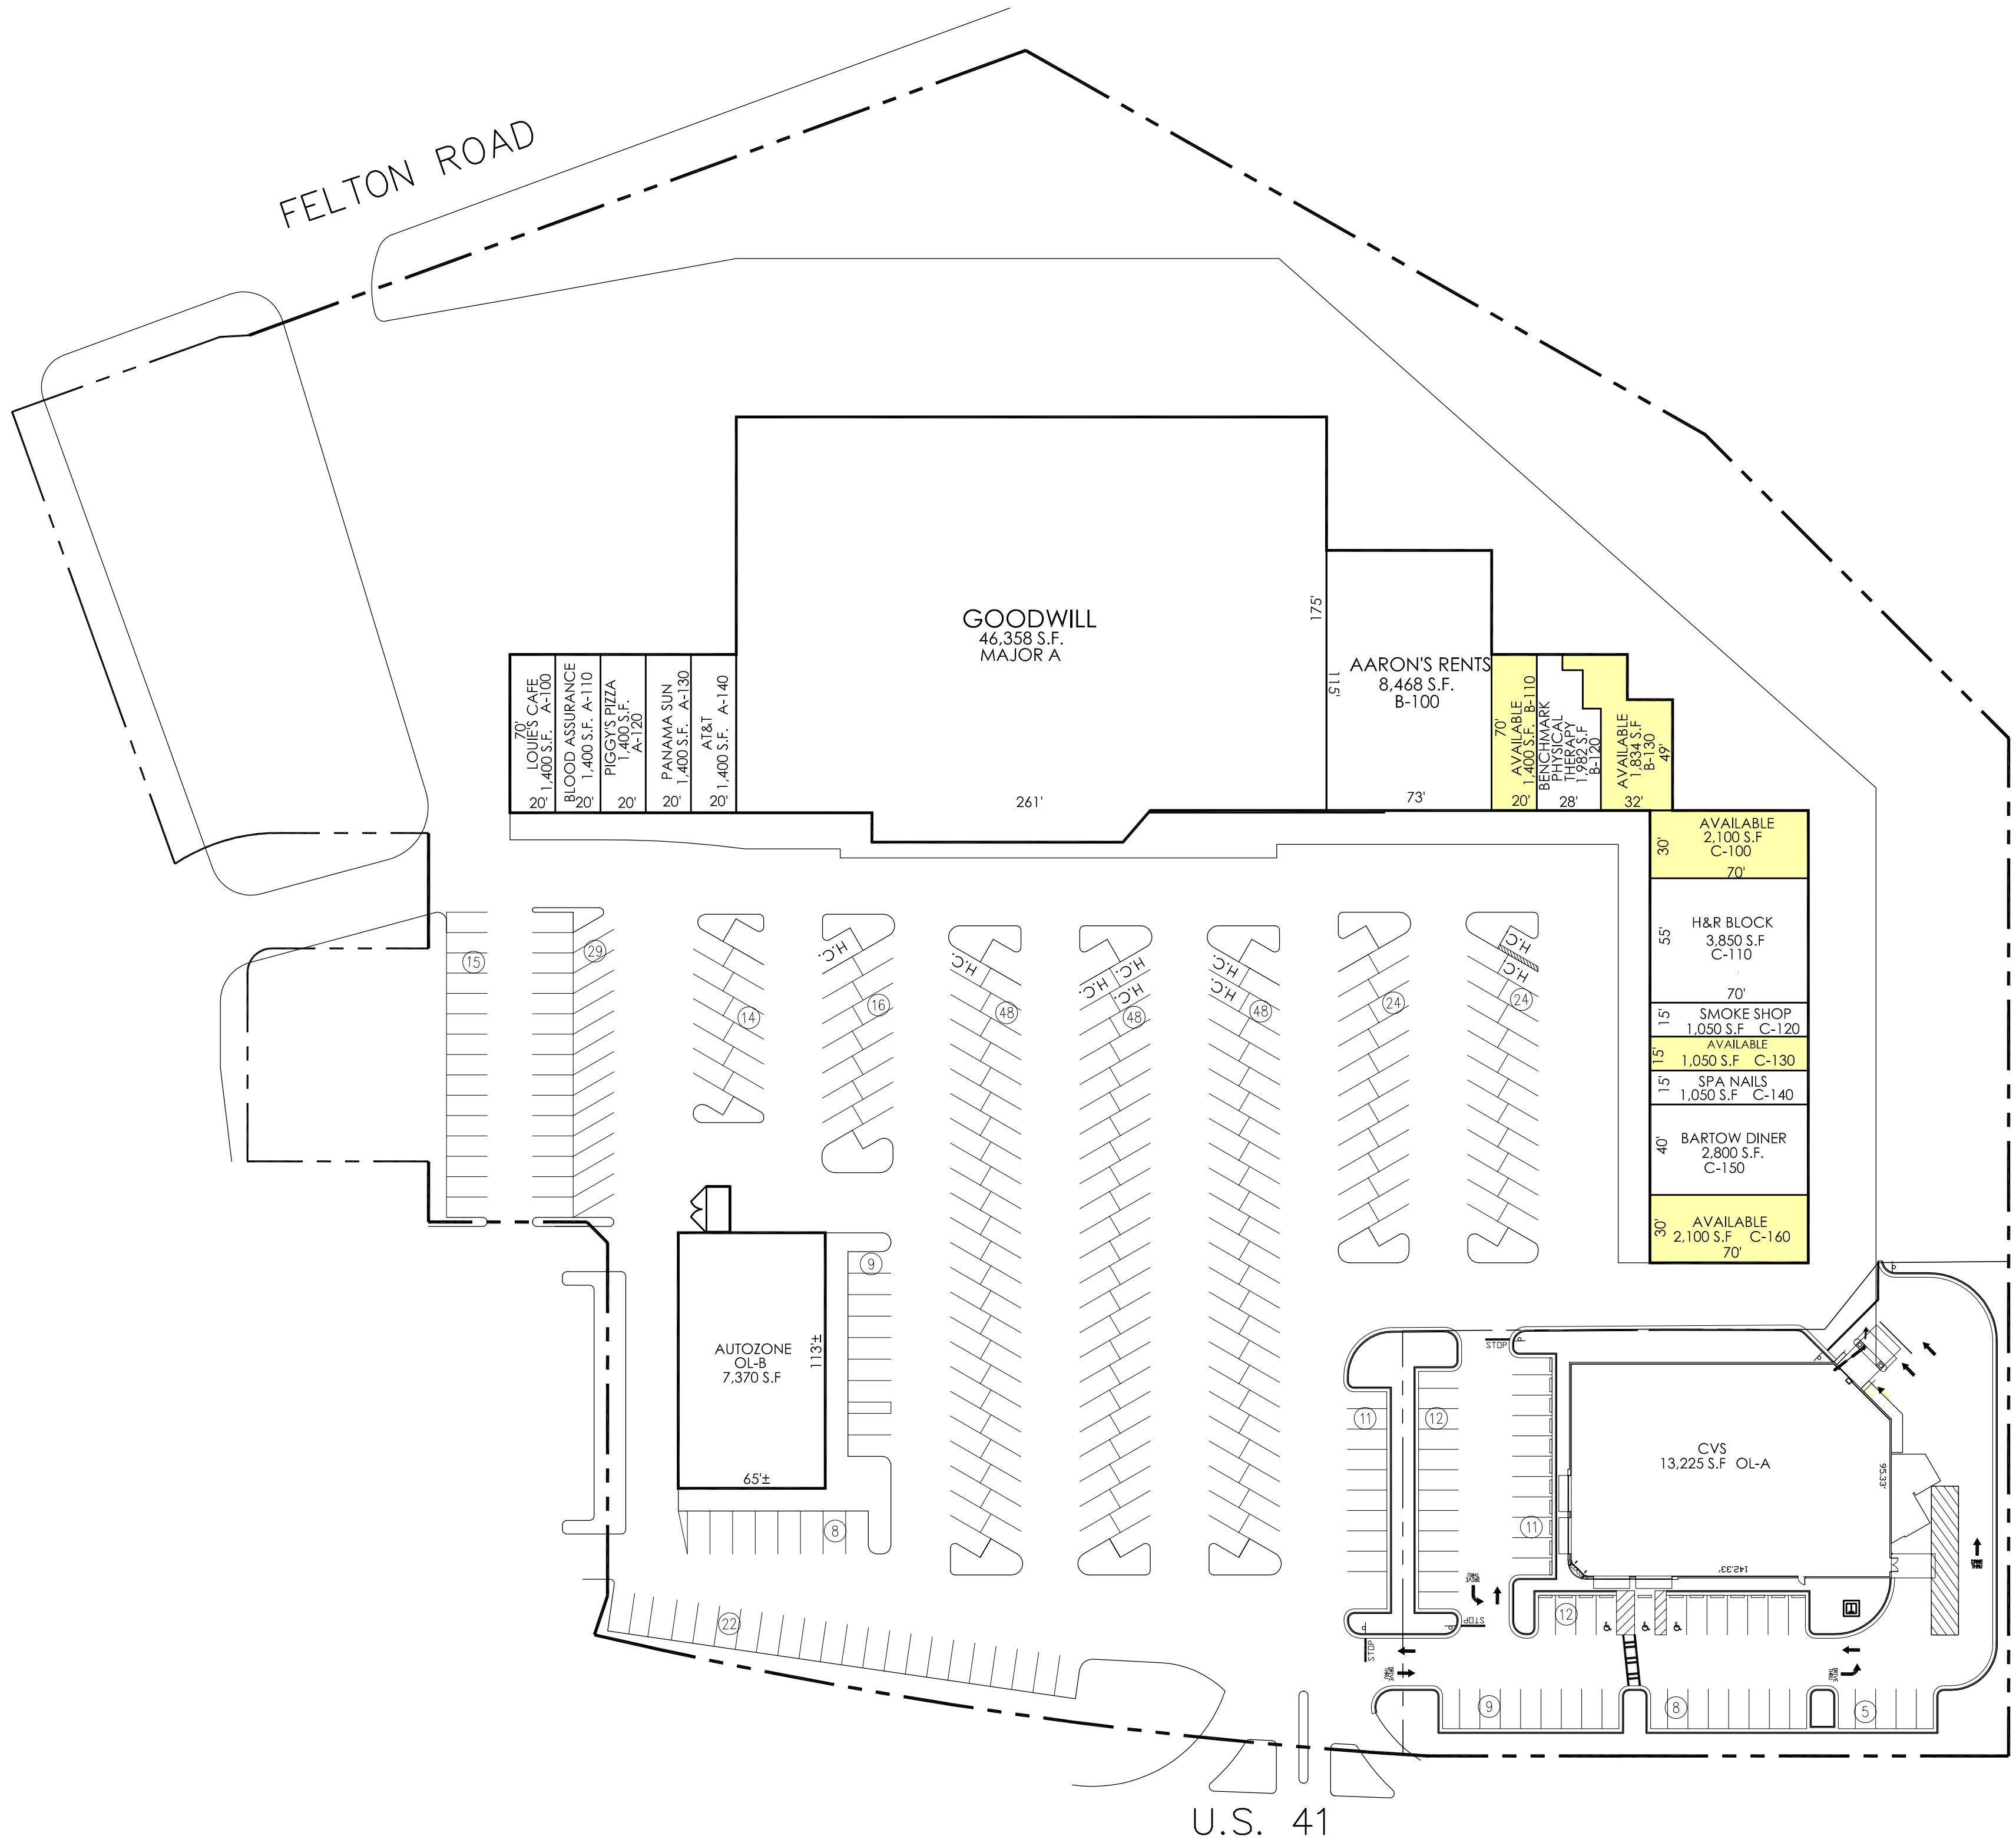

LEASING DATA		
SPACE:	AREA	TENANT:
MAJOR A	46,358 S.F.	GOODWILL
A-100	1,400 S.F.	LOUIE'S CAFE
A-110	1,400 S.F.	BLOOD ASSURANCE
A-120	1,400 S.F.	KING PIZZERIA
A-130	1,400 S.F.	PANAMA SUN
A-140	1,400 S.F.	AT&T
B-100	8,468 S.F.	AARON'S RENTS
B-110	1,400 S.F.	AVAILABLE
B-120	1,982 S.F.	BENCHMARK PHYSICAL THERAPY
B-130	1,834 S.F.	AVAILABLE
C-100	2,100 S.F.	AVAILABLE
C-110	3,850 S.F.	H&R BLOCK
C-120	1,050 S.F.	SMOKE SHOP
C-130	1,050 S.F.	AVAILABLE
C-140	1,050 S.F.	SPA NAILS
C-150	2,800 S.F.	BARTOW DINER
C-160	2,100 S.F.	AVAILABLE
OL-A	13,225 S.F.	CVS
OL-B	7,370 S.F.	AUTOZONE
TOTALS		
MAJOR A	46,358 S.F.	
RETAIL A	7,000 S.F.	
RETAIL B	13,684 S.F.	
RETAIL C	14,000 S.F.	
OUTLOTS	20,595 S.F.	
TOTAL	101,637 S.F.	
TOTAL PARKING	375 SPACES	
PARKING RATIO	3.68 / 1,000 S.F.	

AVAILABLE  
 LEASED

NORTH  
**LEASE/SITE PLAN**  
 1" = 50'-0"