


LEASING DATA		
SPACE:	AREA	TENANT:
MAJOR A	51,420 S.F.	PUBLIX
A-100	4,000 S.F.	AVAILABLE
A-110	1,200 S.F.	SUBWAY
A-120	1,200 S.F.	COUNTRY COOKIN
A-130	900 S.F.	CHINA PARK
A-140	2,400 S.F.	RADIO SHACK
A-150	900 S.F.	AVAILABLE
A-160	1,200 S.F.	FANTASTIC SAM'S
A-170	1,200 S.F.	EXPERT NAIL SALON
A-180	1,500 S.F.	SALLY BEAUTY
B-100	900 S.F.	GNC
B-110	900 S.F.	AVAILABLE
B-120	1,200 S.F.	AMERICAN LIQUOR
B-130	2,700 S.F.	BEEF O'BRADY'S
B-140	3,500 S.F.	WASHINGTON MUTUAL BANK
C-100	2,400 S.F.	AVAILABLE
C-102	2,400 S.F.	AVAILABLE
C-104	1,600 S.F.	AVAILABLE
C-106	1,600 S.F.	AVAILABLE
C-108	1,600 S.F.	AVAILABLE
C-110	1,600 S.F.	AVAILABLE
C-112	1,996 S.F.	AVAILABLE
C-114	1,800 S.F.	PINCH A PENNY
TOTALS		
MAJOR A	51,420 S.F.	
RETAIL A	14,500 S.F.	
RETAIL B	9,200 S.F.	
RETAIL C	14,996 S.F.	
TOTAL	90,116 S.F.	
TOTAL PARKING	455 STALLS	
PARKING RATIO	5.04 / 1,000 S.F.	

AVAILABLE
 EXPIRED LEASE
 LEASED

STATE ROAD NO. 524
 VARIABLE WIDTH RIGHT OF WAY - ASPHALT PAVED

INDUSTRY ROAD


LEASE/SITE PLAN
 SCALE: 1" = 60'-0"

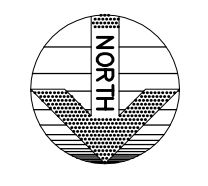

Subject
LEASE/SITE PLAN

Project
COCOA COMMONS
 FLORIDA
 COCOA.

DISCLAIMER
 THIS DRAWING IS ILLUSTRATIVE AND FOR INFORMATION PURPOSES ONLY AND SHOULD NOT BE CONSIDERED AS A CONTRACT. THE LAYOUT MAY NOT BE FINAL, NOR IS IT GUARANTEED. THE USER SHALL VERIFY ALL INFORMATION AND MAKE NECESSARY ADJUSTMENTS. RAMCO GERSHENSON INC. IS NOT RESPONSIBLE FOR ERRORS OF OMISSIONS AND NO REPRESENTATION OR WARRANTIES ARE EXPRESSED OR IMPLIED BY THIS DRAWING.

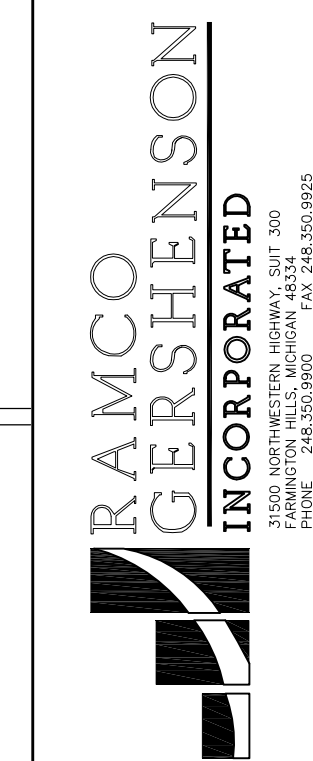

Job Number
4130
 Sheet Number
AVAILABILITY-4