





LEASING DATA		
SPACE:	AREA	TENANT:
MAJOR A	34,900 S.F.	BED, BATH & BEYOND
MAJOR B	23,758 S.F.	MICHAELS
MAJOR C	28,414 S.F.	AVAILABLE
A-100	9,409 S.F.	CHUCK E. CHEESE
A-110	4,000 S.F.	DEIDRE MARCUS SALON
A-120	2,450 S.F.	HONEY BAKED
A-130	1,745 S.F.	TOM NEWITT JEWELERS
A-140	1,395 S.F.	FLEET FEET
OL-A	3,690 S.F.	STEAK N SHAKE
MAJOR A	34,900 S.F.	
MAJOR B	23,758 S.F.	
MAJOR C	28,414 S.F.	
RETAIL A	18,999 S.F.	
OL-A	3,690 S.F.	
TOTAL:	109,728 S.F.	
PARKING PROVIDED:	452 STALLS	
PARKING RATIO:	4.12 / 1,000 S.F.	

- AVAILABLE
- EXPIRED LEASE
- LEASED

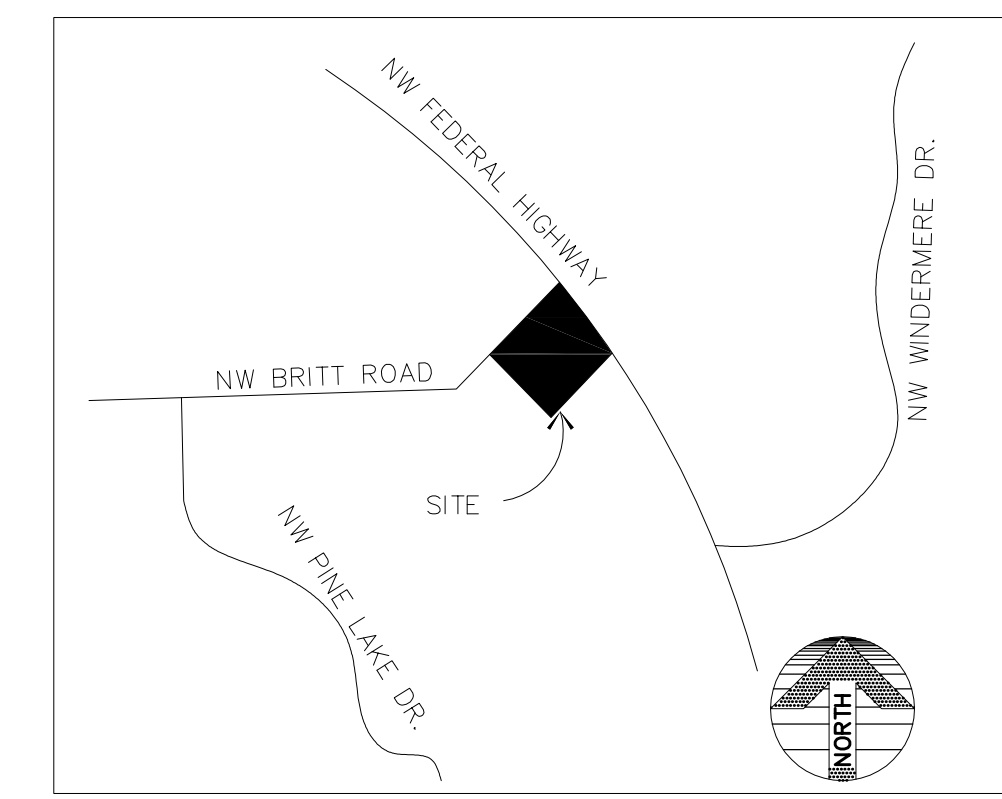

VICINITY MAP


LEASE/SITE PLAN  
 SCALE: 1"= 50'-0"

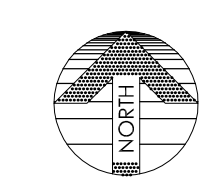

Subject  
**LEASE/SITE PLAN**

Project  
**VISTA PLAZA**  
 JENSEN BEACH, FLORIDA

**DISCLAIMER**  
 THIS DRAWING IS ILLUSTRATIVE AND FOR INFORMATION ONLY. IT IS NOT TO BE USED FOR CONSTRUCTION OR AS A BASIS FOR CONTRACTS. THE USER OF THIS DRAWING SHALL BE RESPONSIBLE FOR VERIFYING ALL DIMENSIONS, QUANTITIES, AND CONDITIONS. THE USER SHALL BE RESPONSIBLE FOR OBTAINING ALL NECESSARY PERMITS AND APPROVALS. THE USER SHALL BE RESPONSIBLE FOR OBTAINING ALL NECESSARY INFORMATION FROM THE LANDLORD AND OTHER PARTIES. 

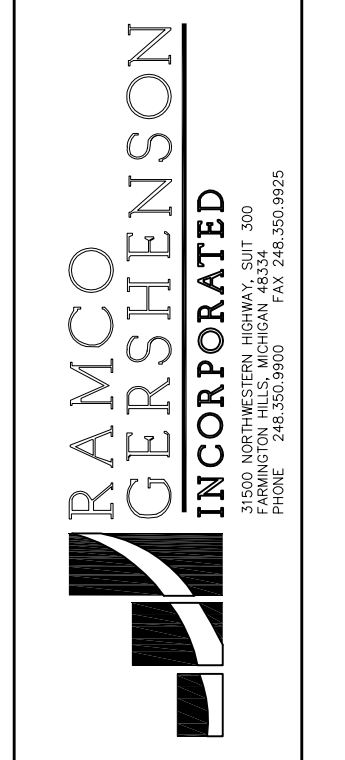

Job Number  
 Do not scale drawings  
 Use figured dimensions  
 Sheet Number  
**AVAILABILITY-3**