


Dates:  
 3-17-09  
 7-17-09  
 9-16-09  
 12-15-09  
 3-11-10  
 8-16-10  
 11-9-10  
 3-9-11

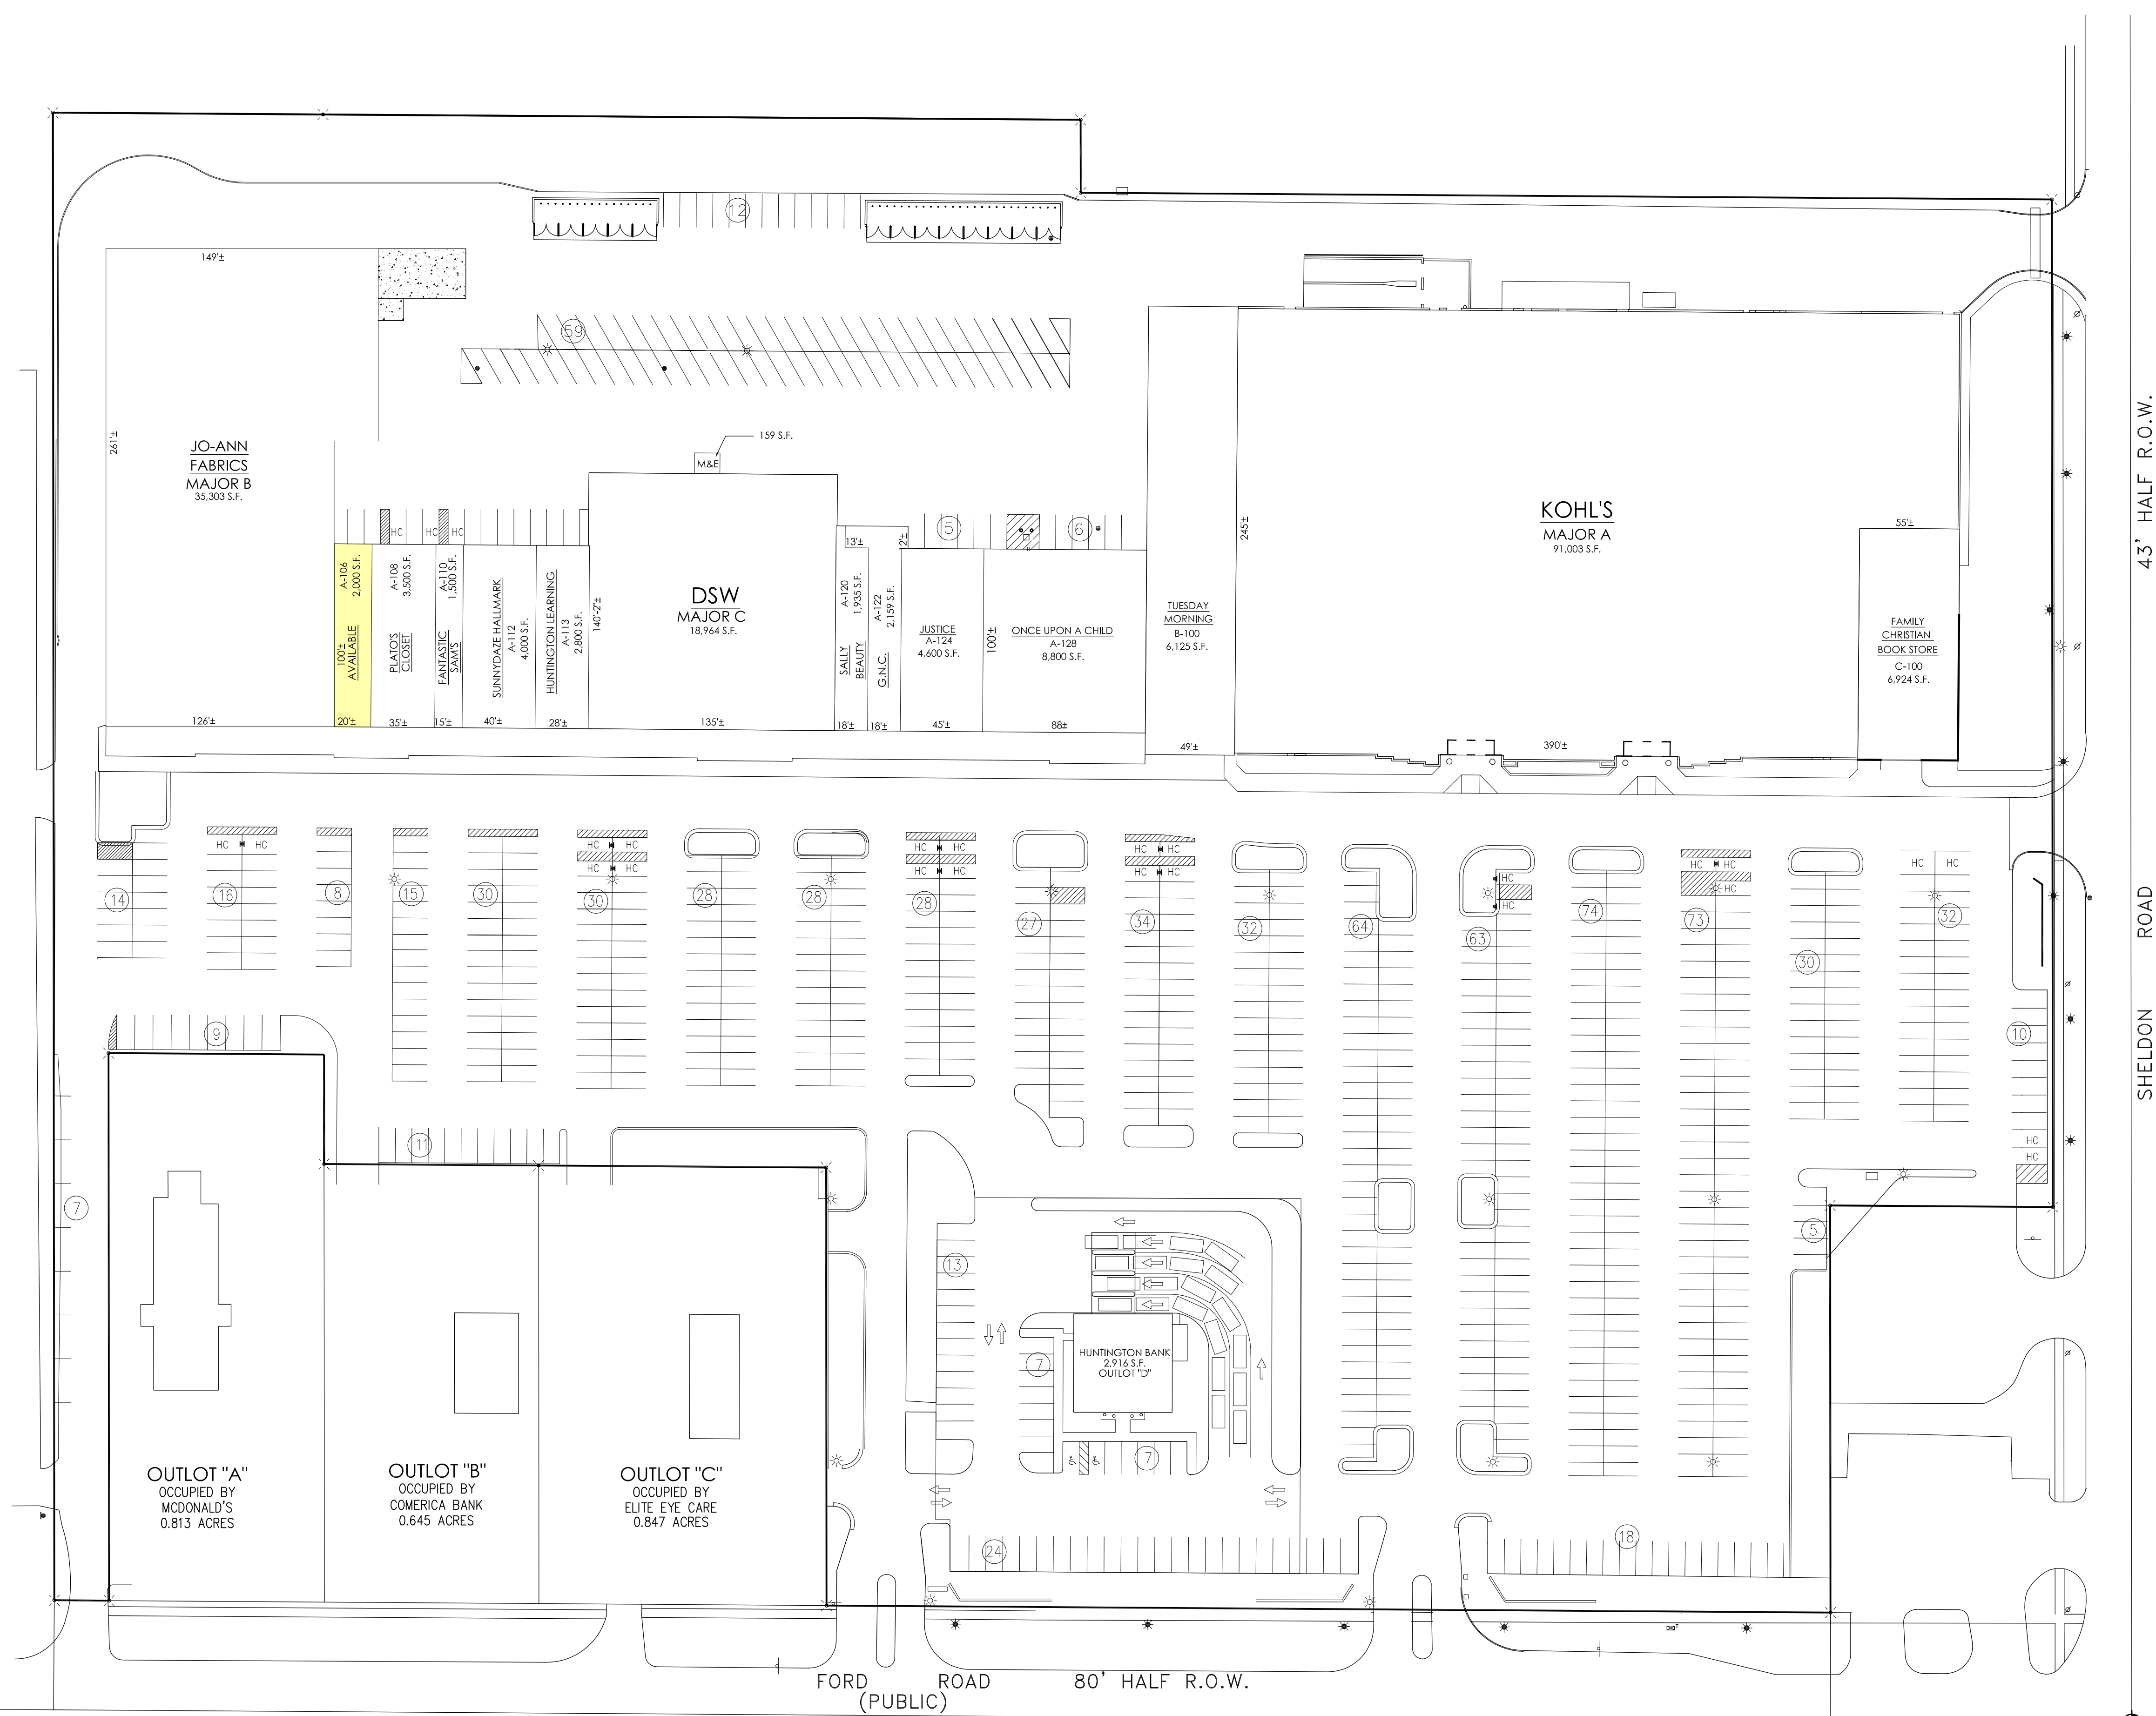

SPACE:	AREA	TENANT:
MAJOR A	91,122 S.F.	KOHL'S
MAJOR B	35,303 S.F.	JOANN FABRIC
MAJOR C	18,964 S.F.	DSW
A-106	2,000 S.F.	AVAILABLE
A-108	3,500 S.F.	PLATO'S CLOSET
A-110	1,500 S.F.	FANTASTIC SAM'S
A-112	4,000 S.F.	SUNNEYDAZE HALLMARK
A-113	2,800 S.F.	HUNTINGTON LEARNING
A-120	1,935 S.F.	SALLY BEAUTY SUPPLY
A-122	2,159 S.F.	GNC
A-124	4,600 S.F.	JUSTICE
A-128	8,800 S.F.	ONCE UPON A CHILD
B-100	6,125 S.F.	TUESDAY MORNING
C-100	6,924 S.F.	FAMILY CHRISTIAN BOOKSTORE
OL-D	2,916 S.F.	HUNTINGTON BANK
TOTALS		
MAJOR A	91,122 S.F.	
MAJOR B	35,303 S.F.	
MAJOR C	18,964 S.F.	
RETAIL A	31,294 S.F.	
RETAIL B	6,125 S.F.	
RETAIL C	6,924 S.F.	
OUTLOT D	2,916 S.F.	
TOTAL:	189,948 S.F.	
PARKING PROVIDED:	838 SPACES	
PARKING RATIO:	4.41 / 1,000 S.F.	

AVAILABLE  
 LEASED

Subject  
**LEASE/SITE PLAN**  
 MICHIGAN

Project  
**NEW TOWNE PLAZA**  
 CANTON,

DISCLAIMER  
 THE DRAWING IS ILLUSTRATIVE AND FOR INFORMATION ONLY. IT IS NOT TO BE USED FOR CONSTRUCTION. COMPROMISES, DRAWING LAYOUT, SIZE, QUANTITIES, AND SCALE ARE SUBJECT TO CHANGE WITHOUT NOTICE. THE LAYOUT MAY NOT BE FINAL. THE DRAWING IS NOT RESPONSIBLE FOR ERRORS OF OMISSIONS AND/OR CONFLICTS. THE CONTRACTOR SHALL VERIFY ALL DIMENSIONS AND CONDITIONS ARE EXPRESSED OR IMPLIED BY THIS DRAWING.

**RAMCO GERSHENSON**  
 INCORPORATED  
 31000 NORTHWESTERN HIGHWAY, SUIT 300  
 FARMINGTON, MICHIGAN 48334  
 PHONE: 248.350.9100 FAX: 248.350.9923

Job Number  
**2745**  
 Sheet Number  
**AVAILABILITY - 8**

**LEASE/SITE PLAN**  
 SCALE: 1" = 50'-0"

