


LEASING DATA		
SPACE:	AREA	TENANT:
MAJOR A	21,000 S.F.	SAV-A-LOT
MAJOR C	81,027 S.F.	BEALLS
A-100	4,770 S.F.	RENT-A-CENTER
A-104	2,000 S.F.	TOKYO SUSHI
A-106	2,000 S.F.	AVAILABLE
A-108	2,608 S.F.	RADIO SHACK
A-110	1,760 S.F.	AVAILABLE
A-112	2,640 S.F.	AVAILABLE
A-114	7,374 S.F.	AVAILABLE
B-100	1,328 S.F.	WEIGHT WATCHERS
B-102	8,200 S.F.	DOLLAR TREE
TOTAL:		167,387 S.F.
TOTAL PARKING:		753 STALLS
PARKING RATIO:		4.50 / 1,000 S.F.

Dates:
 FEBRUARY 6, 2009
 MARCH 17, 2009
 APRIL 21, 2009
 MAY 19, 2009
 SEPT. 17, 2009
 NOV. 17, 2009
 FEB. 17, 2010
 MAY 17, 2010
 AUGUST 16, 2010
 SEPT. 29, 2010
 NOVEMBER 9, 2010
 FEB. 10, 2011
 MARCH 8, 2011
 JANUARY 23, 2012

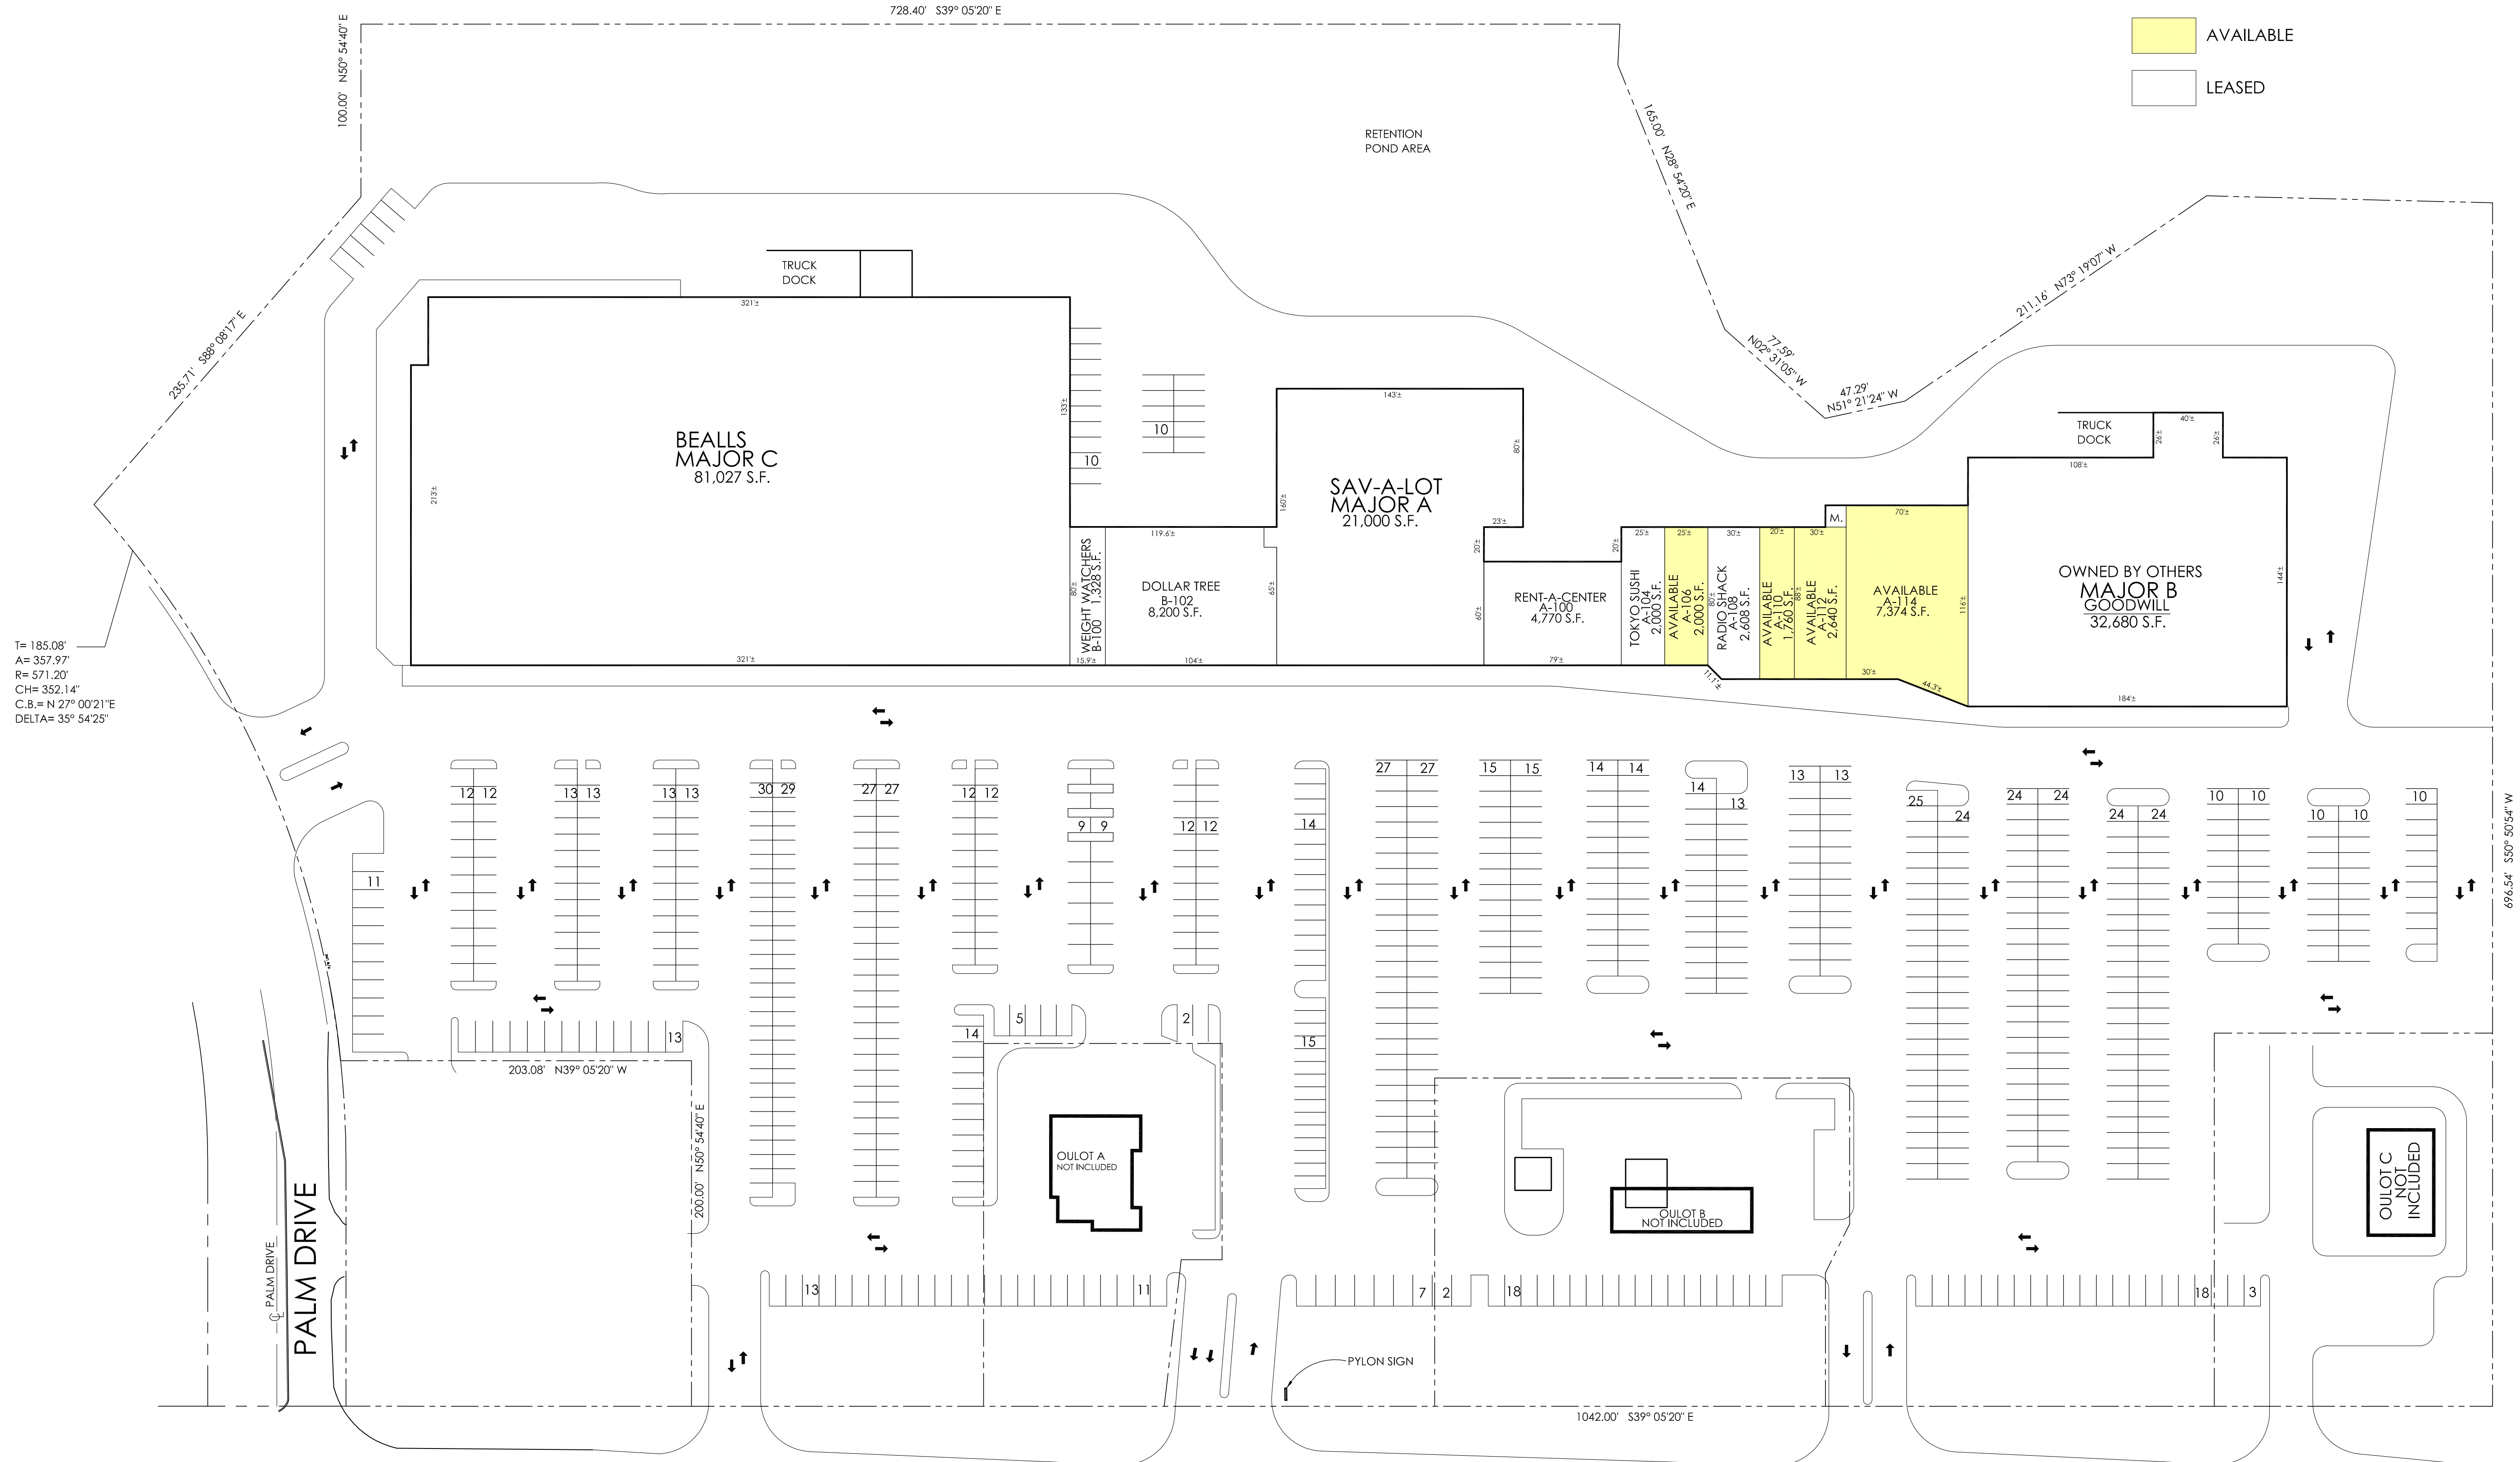

T= 185.08'
 A= 357.97'
 R= 571.20'
 CH= 352.14'
 C.B.= N 27° 00'21" E
 DELTA= 35° 54'25"

LEASE/SITE PLAN
 SCALE: 1" = 50'




TAMIAMI TRAIL NORTH BOUND LANE (U.S. TRAIL 41)

Subject
 LEASE/SITE PLAN

Project
 NAPLES
 TOWNE CENTRE
 CITY OF NAPLES, FLORIDA

DISCLAIMER
 THIS DRAWING IS ILLUSTRATIVE AND FOR INFORMATION ONLY. IT IS NOT TO BE USED FOR CONSTRUCTION. ALL DIMENSIONS, QUANTITIES, MATERIALS, ETC. ARE SUBJECT TO THE VERIFICATION BY THE USER. THE USER SHALL BE RESPONSIBLE FOR OBTAINING ALL NECESSARY PERMITS AND APPROVALS. THE DRAWING IS NOT TO SCALE AND IS SUBJECT TO CHANGE WITHOUT NOTICE. THE ENGINEER ASSUMES NO LIABILITY FOR ANY ERRORS OR OMISSIONS AND NO REPRESENTATION OR WARRANTIES ARE EXPRESSED OR IMPLIED BY THIS DRAWING.

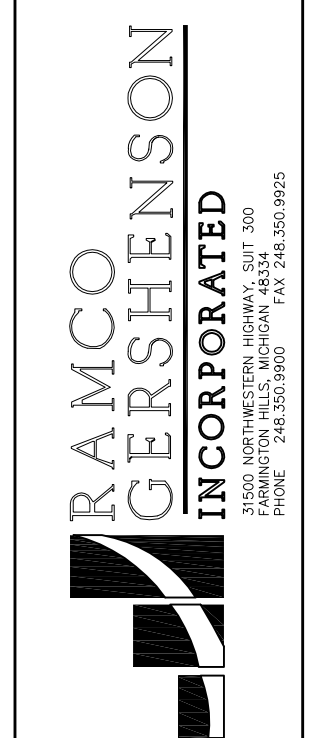

Do not scale drawings Use figured dimensions
 Job Number
 2744
 Sheet Number
 AVAILABILITY-14