


SHOPPING CENTER  
PYLON SIGN

LEASING DATA		
SPACE:	AREA	TENANT:
MAJOR A	36,316 S.F.	BEST BUY
MAJOR B-1	31,568 S.F.	MICHAEL'S ARTS & CRAFTS
MAJOR B-2	28,432 S.F.	HOME GOODS
MAJOR C	21,675 S.F.	OLD NAVY
MAJOR D	19,006 S.F.	DSW
MAJOR E	78,254 S.F.	GANDER MOUNTAIN
A-100	12,549 S.F.	PARTY CITY
E-100	11,242 S.F.	DAVID'S BRIDAL
OUTLOT A	6,479 S.F.	CARRABBA'S
TOTALS		
MAJOR A	36,316 S.F.	
MAJOR B	60,000 S.F.	
MAJOR C	21,675 S.F.	
MAJOR D	19,006 S.F.	
MAJOR E	78,254 S.F.	
RETAIL A	12,549 S.F.	
RETAIL E	11,242 S.F.	
OUTLOT A	6,479 S.F.	
TOTAL	245,521 S.F.	
TOTAL PARKING	1,144 SPACES	
PARKING RATIO	4.65 / 1,000 S.F.	

- AVAILABLE
- EXPIRED LEASE
- LEASED

LEASE/SITE PLAN  
SCALE: 1"= 60'-0"

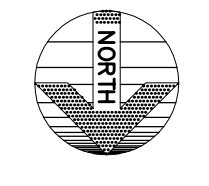


Dates:  
MARCH 17, 2009  
JULY 16, 2009  
SEPT. 16, 2009  
OCTOBER 13, 2009  
MAY 17, 2010  
JULY 14, 2010

Subject  
**LEASE/SITE PLAN**

Project  
**WEST OAKS I**  
NOVI, MICHIGAN

DISCLAIMER  
THIS DRAWING IS ILLUSTRATIVE AND FOR INFORMATION ONLY. IT IS NOT TO BE USED FOR CONSTRUCTION OR AS A BASIS FOR ANY CONTRACTS. DRAWING LAYOUT, SIZES, QUANTITIES, ETC. ARE SUBJECT TO THE APPROBATION BY THE USER. THIS DRAWING IS NOT TO BE USED FOR ANY PURPOSES WITHOUT THE WRITTEN PERMISSION OF THE DESIGNER. ERRORS OF OMISSIONS AND NO REPRESENTATION OR WARRANTIES ARE EXPRESSED OR IMPLIED BY THIS DRAWING.

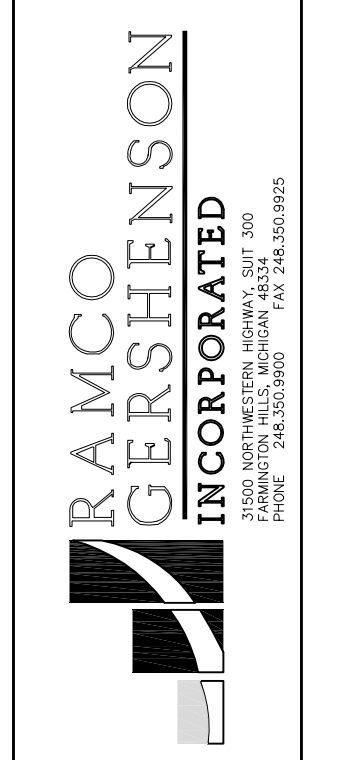

Job Number  
**2759-98**  
Sheet Number  
**AVAILABILITY-6**

Do not scale drawings  
Use figured dimensions