



Dates:
 FEBRUARY 6, 2009
 MARCH 17, 2009
 APRIL 21, 2009
 JULY 17, 2009
 FEB. 17, 2010
 MAY 4, 2010
 OCTOBER 15, 2010
 NOVEMBER 9, 2010
 DECEMBER 28, 2010
 APRIL 21, 2011
 JANUARY 23, 2012

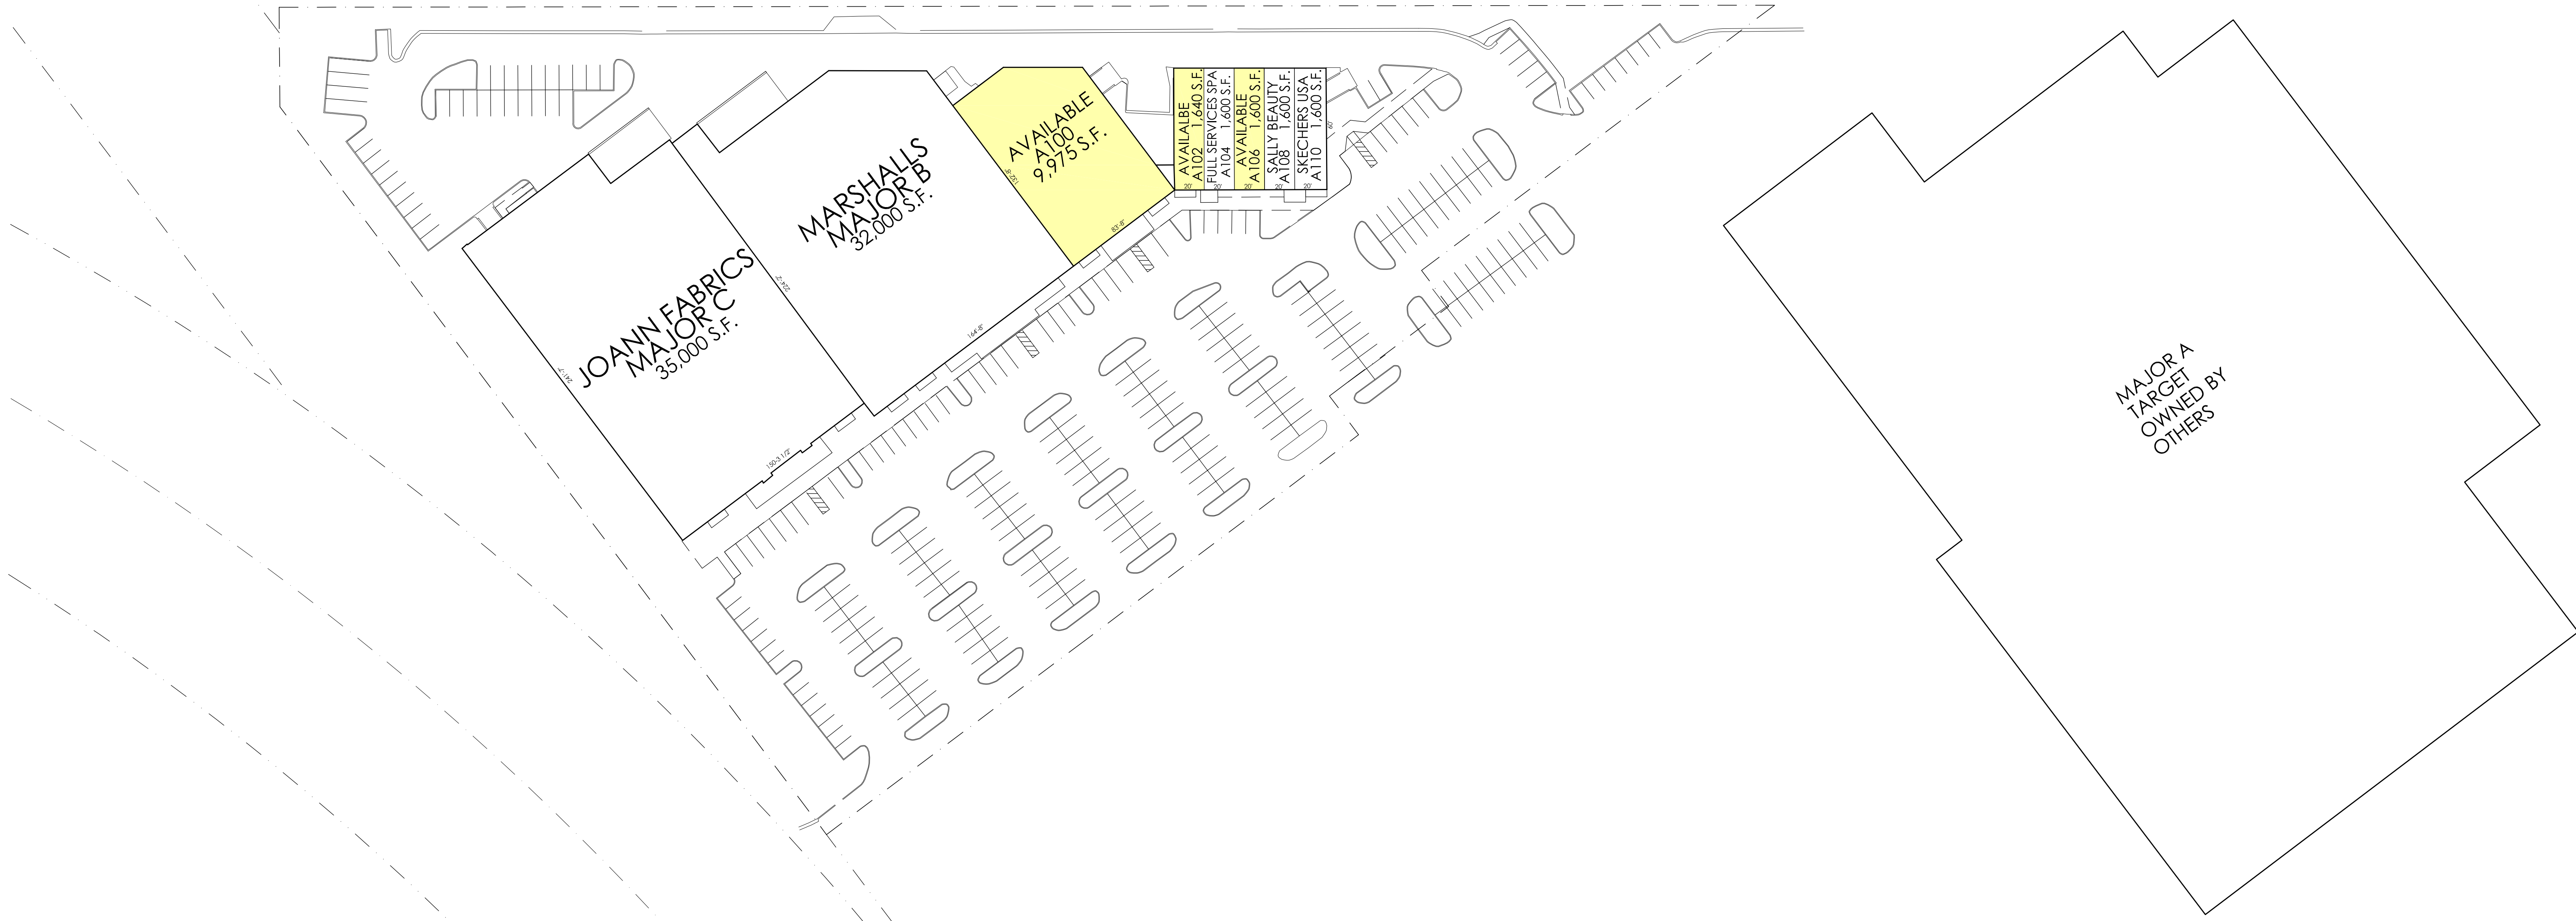

SPACE:	AREA	TENANT:
MAJOR B	32,000 S.F.	MARSHALLS
MAJOR C	35,000 S.F.	JOANN FABRICS
A-100	9,975 S.F.	SKECHERS USA, INC.
A-102	1,640 S.F.	AVAILABLE
A-104	1,600 S.F.	FULL SERVICES SPA
A-106	1,600 S.F.	AVAILABLE
A-108	1,600 S.F.	SALLY BEAUTY
A-110	1,600 S.F.	AVAILABLE
B-100	4,800 S.F.	DCIS
B-102	1,200 S.F.	AVAILABLE
B-104	1,200 S.F.	ESQUIRE MENSWEAR
B-106	4,082 S.F.	RAINBOW FASHIONS
B-112	9,014 S.F.	DOLLAR GENERAL
C-100	1,200 S.F.	AVAILABLE
C-101	1,200 S.F.	AVAILABLE
C-102	5,075 S.F.	LANE BRYANT
C-104	1,400 S.F.	GAME STOP
C-106	1,400 S.F.	GREAT CLIPS
TOTALS		
MAJOR B	32,000 S.F.	
MAJOR C	35,000 S.F.	
RETAIL A	18,015 S.F.	
RETAIL B	20,096 S.F.	
RETAIL C	10,275 S.F.	
TOTAL	113,386 S.F.	
TOTAL PARKING	429 SPACES	
PARKING RATIO	3.71 / 1,000 S.F.	

AVAILABLE
 LEASED


LEASE/SITE PLAN
 SCALE: 1" = 50'

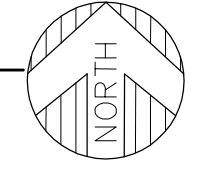

Subject
 LEASE/SITE PLAN

Project
 KISSIMMEE WEST
 KISSIMMEE, FL.

DISCLAIMER
 THIS DRAWING IS ILLUSTRATIVE AND FOR INFORMATION ONLY. IT IS NOT TO BE USED FOR CONSTRUCTION OR AS A BASIS FOR CONTRACTS. THE DRAWING IS THE PROPERTY OF RAMCO GERSHENSON INC. AND IS NOT TO BE REPRODUCED OR TRANSMITTED IN ANY FORM OR BY ANY MEANS, ELECTRONIC OR MECHANICAL, WITHOUT THE EXPRESS WRITTEN PERMISSION OF RAMCO GERSHENSON INC.

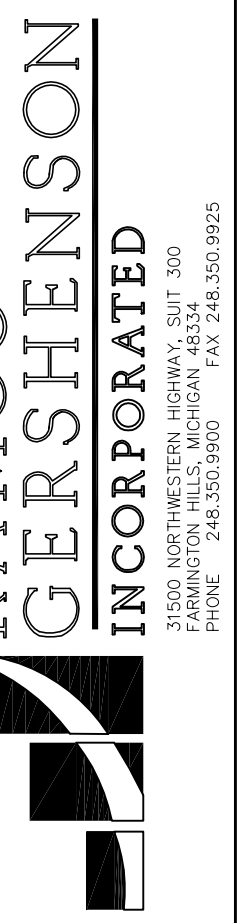

Job Number
 3973
 Sheet Number
 AVAILABILITY - 11