

Dates:
 SEPTEMBER 4, 2009
 NOV. 18, 2009
 FEBRUARY 15, 2010
 MAY 17, 2010
 NOV. 9, 2010
 DEC. 28, 2010



| LEASING DATA | | |
|---------------|-------------------|----------------------|
| SPACE: | AREA | TENANT: |
| C-100 | 3,193 S.F. | OLLIE'S RESTAURANT |
| C-104 | 1,220 S.F. | GAME HEADZ |
| C-106 | 2,000 S.F. | STUDIO 7 HAIR SALON |
| C-108 | 2,008 S.F. | VANILLA LOUNGE |
| C-110 | 4,004 S.F. | KERBY'S KONEY ISLAND |
| C-112 | 3,200 S.F. | WORK N GEAR |
| C-116 | 1,313 S.F. | GREAT CLIPS |
| C-118 | 2,800 S.F. | SEAHORSE FISH GRILL |
| TOTALS | | |
| RETAIL C | 19,738 S.F. | |
| TOTAL PARKING | 129 SPACES | |
| PARKING RATIO | 6.53 / 1,000 S.F. | |


AVAILABLE
 LEASED

LEASE/SITE PLAN
 SCALE: 1"=40'-0"

Subject
LEASE/SITE PLAN

Project
SHOPPES AT FAIRLANE MEADOWS
 DEARBORN, MI

DISCLAIMER
 THIS DRAWING IS ILLUSTRATIVE AND FOR INFORMATION PURPOSES ONLY AND SHOULD NOT BE CONSIDERED AS A CONTRACT. THE LAYOUT MAY NOT BE FINAL, NOR IS IT GUARANTEED. THE USER SHALL BE RESPONSIBLE FOR VERIFYING ALL DIMENSIONS AND CONDITIONS ON THE GROUND. RAMCO GERSHENSON INC. IS NOT RESPONSIBLE FOR ANY ERRORS, OMISSIONS AND NO REPRESENTATION OR WARRANTIES ARE EXPRESSED OR IMPLIED BY THIS DRAWING.

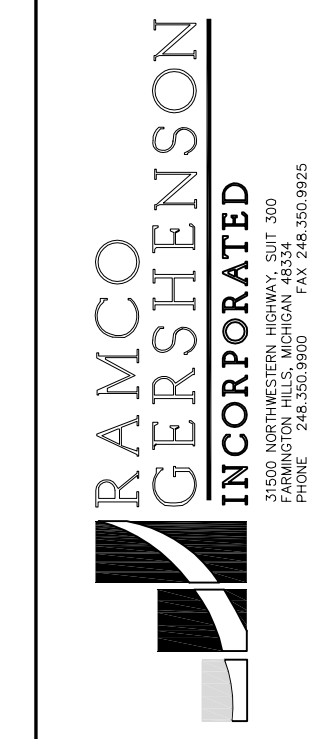

Job Number
3625
 Sheet Number
AVAILABILITY -6

Do not scale drawings
 Use figured dimensions