



Dates:  
 NOVEMBER 17, 2009  
 MARCH 10, 2010  
 MAY 4, 2010  
 JULY 14, 2010

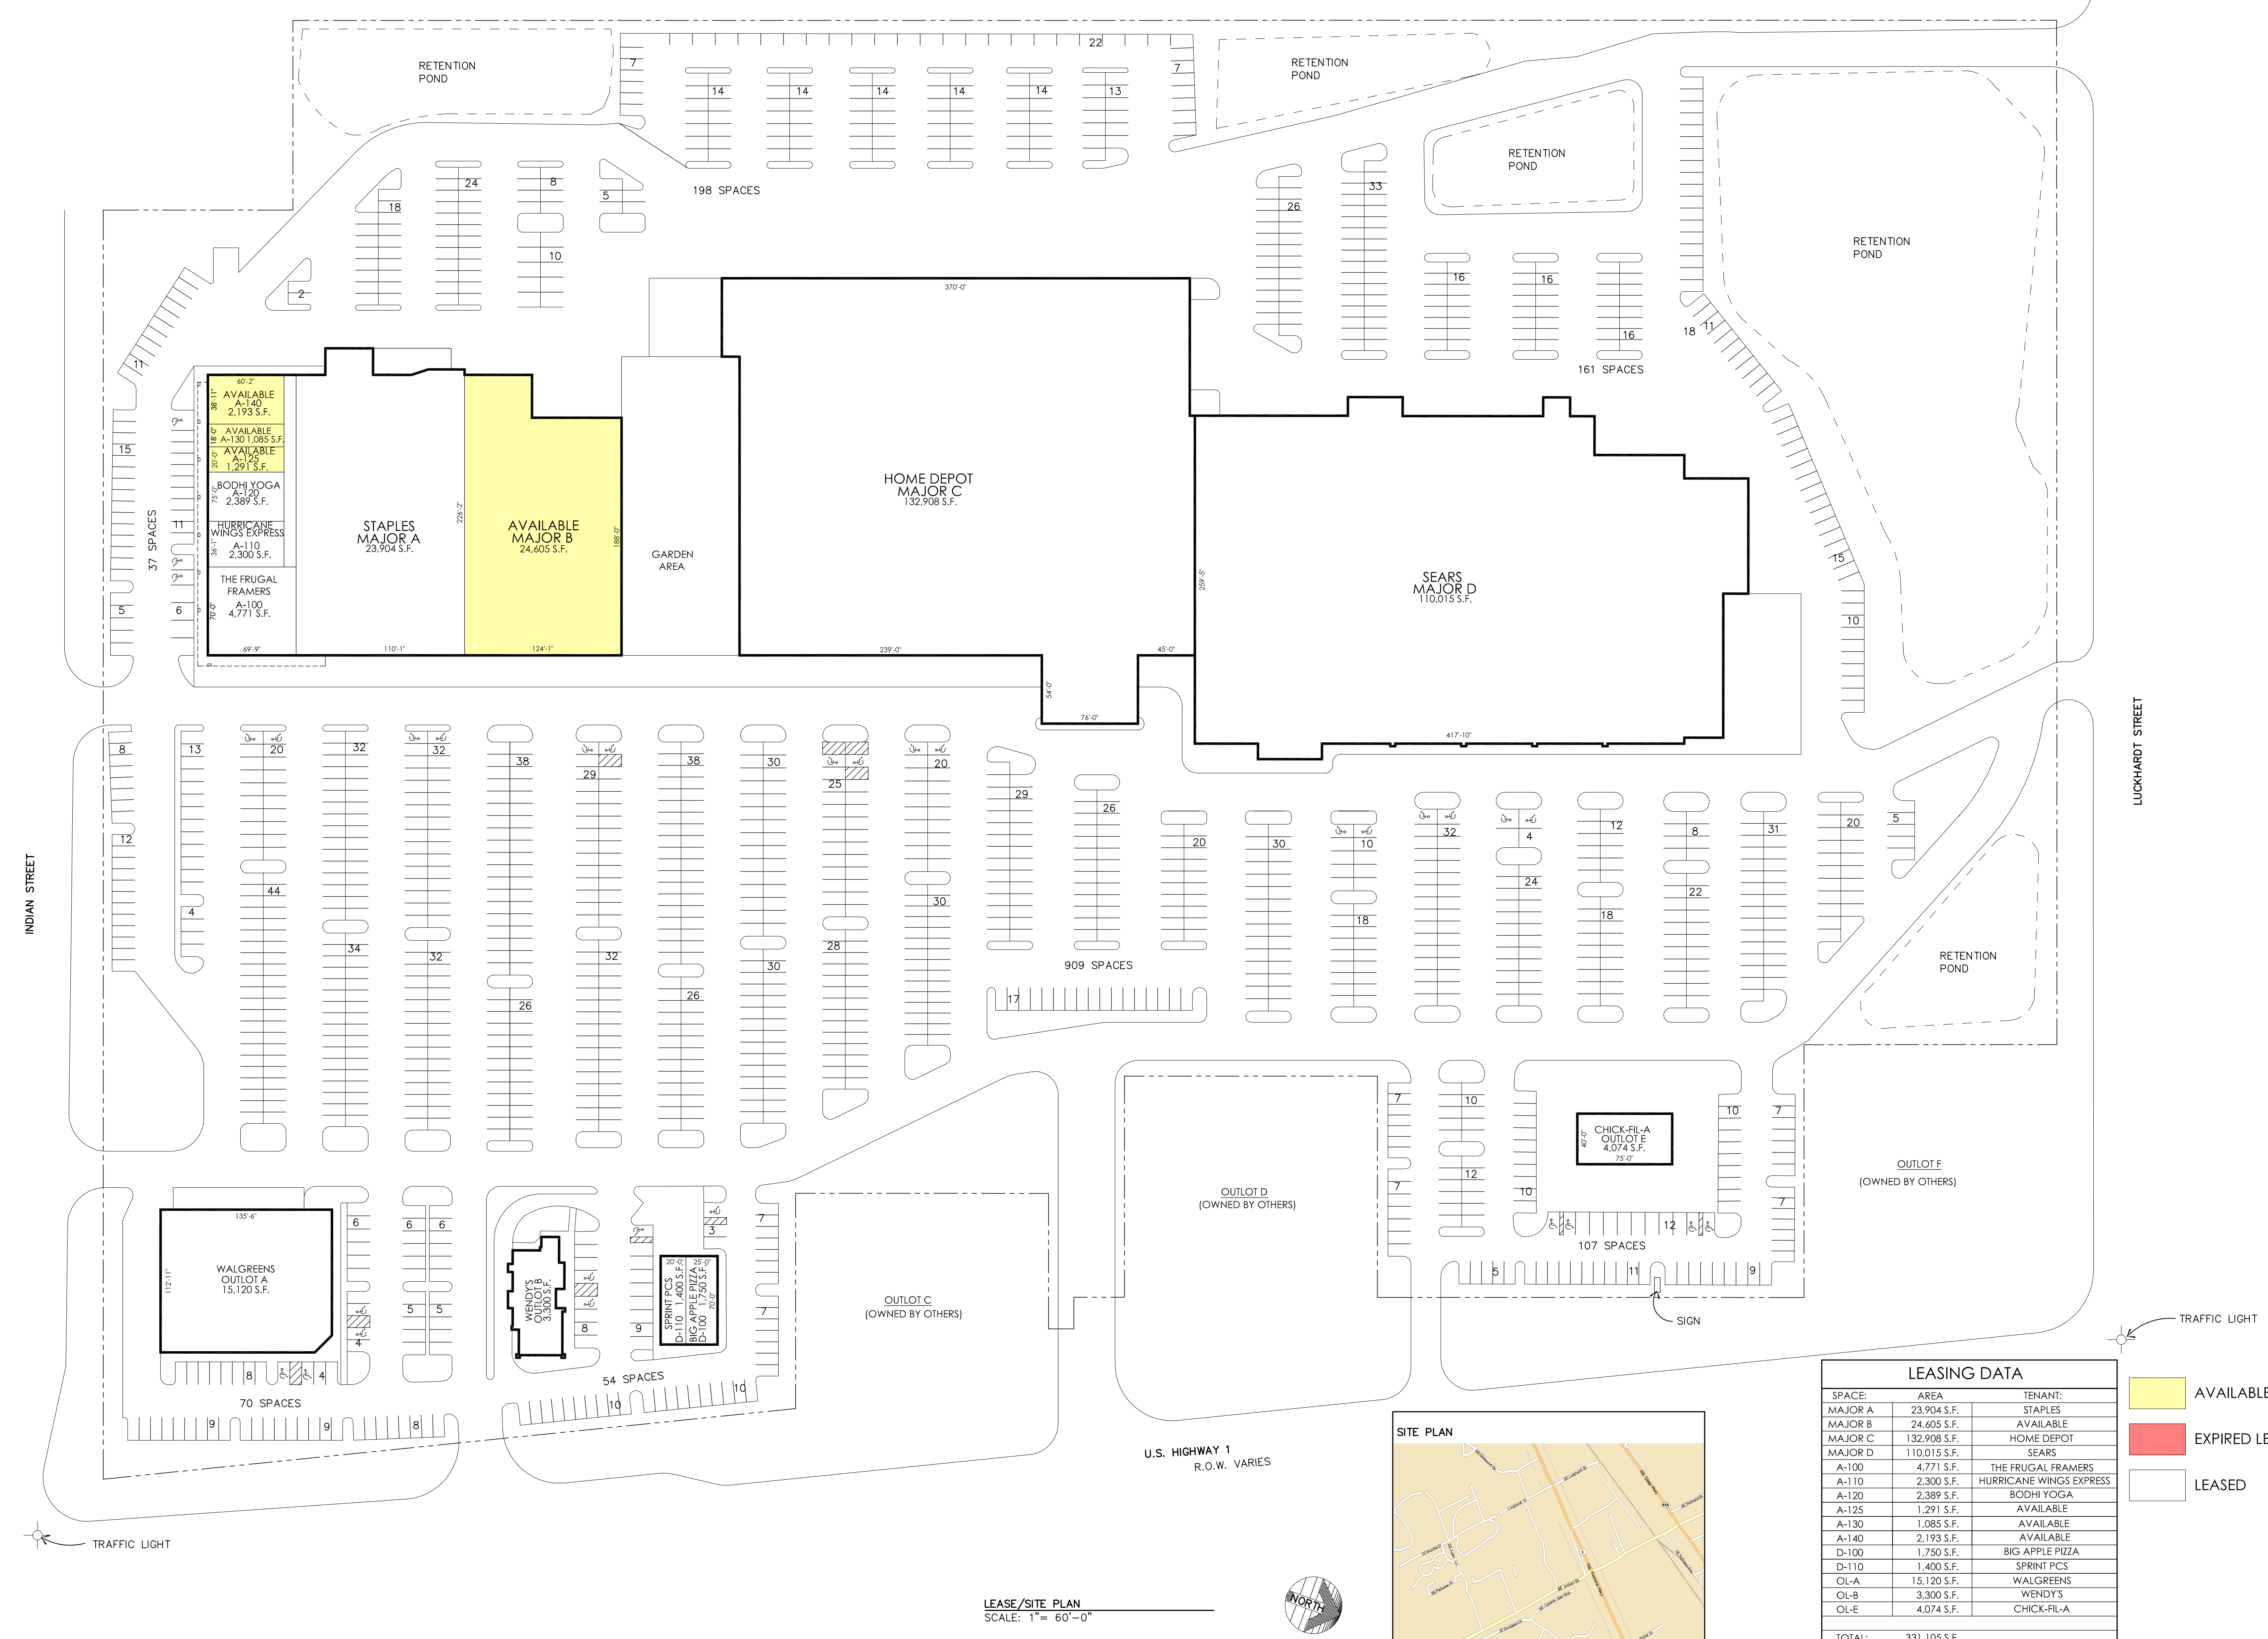

Subject  
**LEASE/SITE PLAN**

Project  
**MARTIN SQUARE**  
 FLORIDA  
 STUART

DISCLAIMER  
 THIS DRAWING IS ILLUSTRATIVE AND FOR INFORMATION PURPOSES ONLY AND SHOULD NOT BE CONSIDERED AS A CONTRACT. THE USER SHALL BE RESPONSIBLE FOR VERIFYING ALL INFORMATION AND CONDITIONS OF THE DOCUMENT. THE LAYOUT MAY NOT BE FINAL. NOR SHALL THE USER BE RESPONSIBLE FOR ANY DAMAGE TO PERSONS OR PROPERTY. RAMCO GERSHENSON, INC. IS NOT RESPONSIBLE FOR ANY ERRORS OR OMISSIONS. THE USER SHALL BE RESPONSIBLE FOR VERIFYING ALL INFORMATION AND CONDITIONS OF THE DOCUMENT. APPROVED USE EXPRESSED OR IMPLIED BY THIS DRAWING.

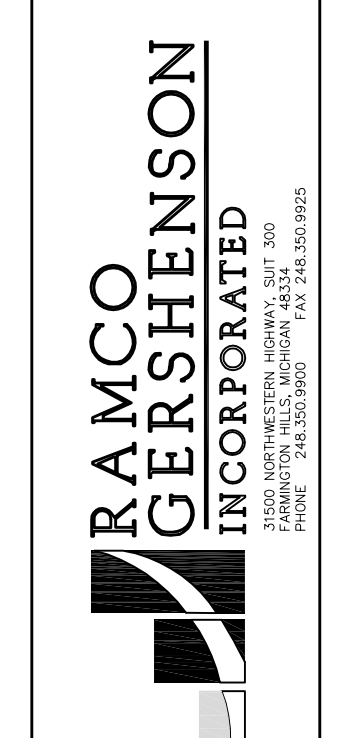


Job Number  
**3782**

Sheet Number  
**AVAILABILITY-4**

Do not scale drawings Use figured dimensions

SPACE:	AREA	TENANT:
MAJOR A	23,904 S.F.	STAPLES
MAJOR B	24,605 S.F.	AVAILABLE
MAJOR C	132,908 S.F.	HOME DEPOT
MAJOR D	110,015 S.F.	SEARS
A-100	4,771 S.F.	THE FRUGAL FRAMERS
A-110	2,300 S.F.	HURRICANE WINGS EXPRESS
A-120	2,389 S.F.	BODHI YOGA
A-125	1,291 S.F.	AVAILABLE
A-130	1,085 S.F.	AVAILABLE
A-140	2,193 S.F.	AVAILABLE
D-100	1,750 S.F.	BIG APPLE PIZZA
D-110	1,400 S.F.	SPRINT PCS
OL-A	15,120 S.F.	WALGREENS
OL-B	3,300 S.F.	WENDY'S
OL-E	4,074 S.F.	CHICK-FIL-A
TOTAL:	331,105 S.F.	
PARKING PROVIDED:	1,535 SPACES	
PARKING RATIO:	4.63 / 1,000 S.F.	

- AVAILABLE
- EXPIRED LEASE
- LEASED

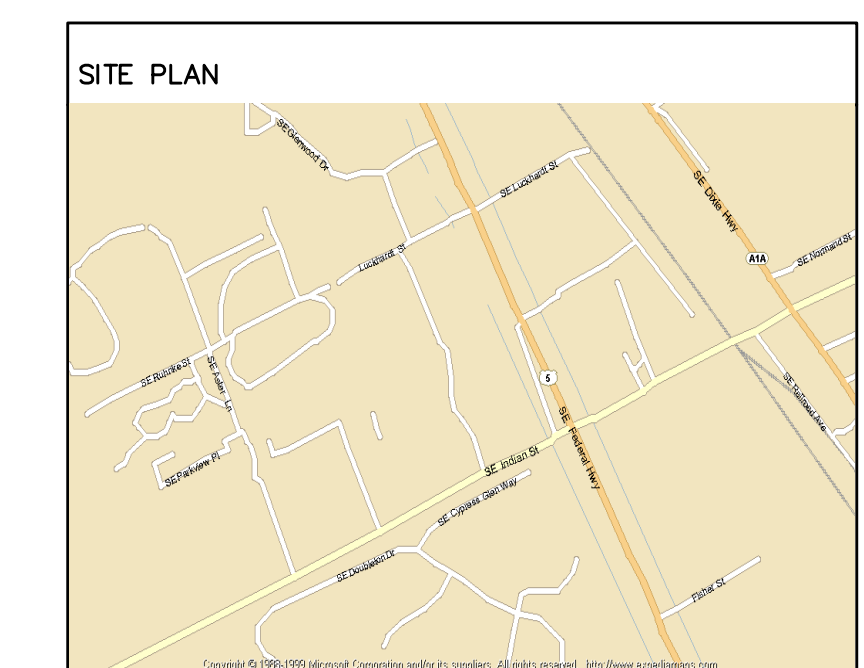

LEASE/SITE PLAN  
 SCALE: 1" = 60'-0"

