


Dates:
 APRIL 21, 2009
 OCTOBER 13, 2009
 DEC. 15, 2009
 SEPT. 15, 2010
 SEPT. 29, 2010
 NOV. 9, 2010
 JUNE 9, 2011



LEASING DATA		
SPACE:	AREA	TENANT:
MAJOR A	34,900 S.F.	BED, BATH & BEYOND
MAJOR B	23,758 S.F.	MICHAELS
MAJOR C	20,000 S.F.	TOTAL WINE
A-100	9,409 S.F.	CHUCK E. CHEESE
A-110	4,000 S.F.	AVAILABLE
A-120	2,450 S.F.	HONEY BAKED
A-130	1,745 S.F.	TOM NEWITT JEWELERS
A-140	1,395 S.F.	FLEET FEET
B-100	8,414 S.F.	KIRKLAND'S
OL-A	3,690 S.F.	STEAK N SHAKE
MAJOR A	34,900 S.F.	
MAJOR B	23,758 S.F.	
MAJOR C	20,000 S.F.	
RETAIL A	18,999 S.F.	
RETAIL B	8,414 S.F.	
OL-A	3,690 S.F.	
TOTAL:	109,728 S.F.	
PARKING PROVIDED:	452 STALLS	
PARKING RATIO:	4.12 / 1,000 S.F.	

AVAILABLE
 LEASED

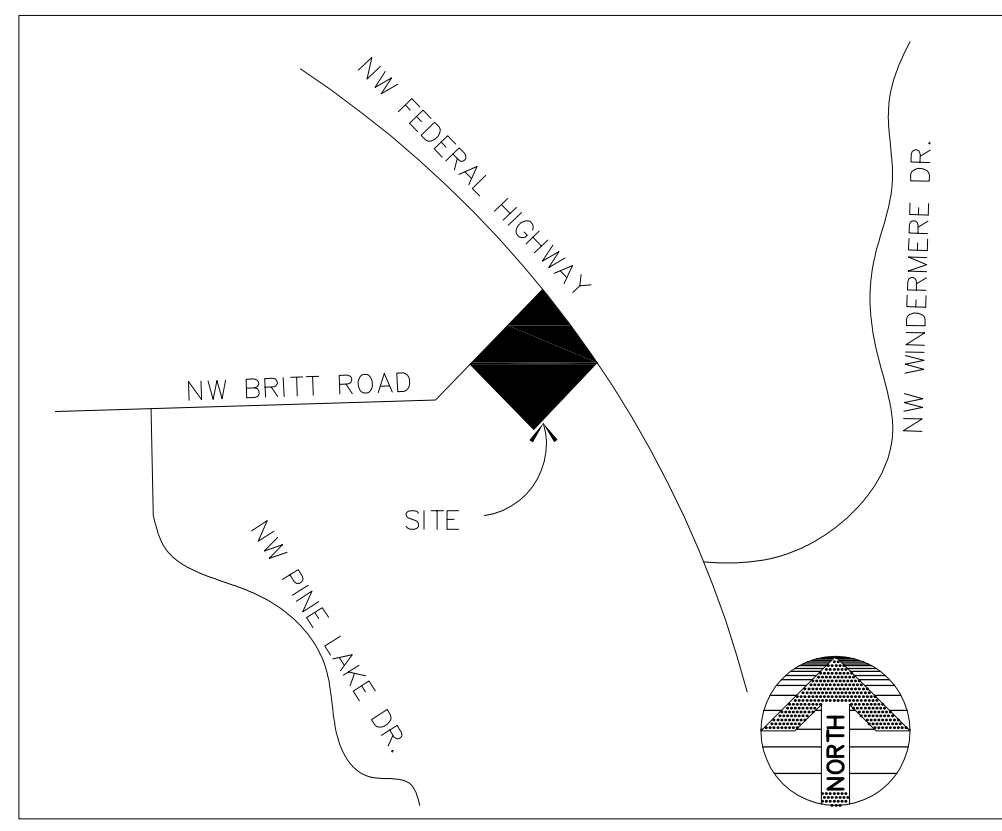

VICINITY MAP

LEASE/SITE PLAN
 SCALE: 1"= 50'-0"

Subject
LEASE/SITE PLAN

Project
VISTA PLAZA
 JENSEN BEACH, FLORIDA

DISCLAIMER
 THIS DRAWING IS ILLUSTRATIVE AND FOR INFORMATION ONLY. IT IS NOT TO BE USED FOR CONSTRUCTION. THE USER SHALL BE RESPONSIBLE FOR OBTAINING ALL NECESSARY PERMITS AND FOR VERIFYING THE ACCURACY OF ALL INFORMATION. 

RAMCO GERSHENSON INCORPORATED
 23100 NORTHWESTERN HIGHWAY, SUITE 300
 FORT WORTH, TEXAS 76134
 PHONE: 817.343.0000

Job Number
 Sheet Number
AVAILABILITY-7

Do not
 scale drawings
 use figured
 dimensions