


LEASING DATA		
SPACE:	AREA	TENANT:
MAJOR A	59,889 S.F.	VG'S MARKET
A-100	2,120 S.F.	FRAZIER VISION CENTER
A-102	1,200 S.F.	UNDERHILLS HALLMARK
A-104	1,280 S.F.	GRONDIS'S HAIR SALON
A-106	5,000 S.F.	UNDERHILLS HALLMARK
B-100	2,000 S.F.	H & R BLOCK
B-102	6,000 S.F.	AVAILABLE
C-100	1,600 S.F.	SUBWAY
C-102	3,200 S.F.	AVAILABLE
C-104	1,400 S.F.	AVAILABLE
C-106	1,400 S.F.	AVAILABLE
C-108	2,000 S.F.	KENDALL PRINTING
C-110	3,000 S.F.	THE INDUSTRY SOURCE
C-114	5,000 S.F.	HONG KONG BUFFET
TOTALS		
MAJOR A	59,889 S.F.	
RETAIL A	9,600 S.F.	
RETAIL B	8,000 S.F.	
RETAIL C	17,600 S.F.	
TOTAL	95,089 S.F.	
TOTAL PARKING	451 SPACES	
PARKING RATIO	4.74 / 1,000 S.F.	

AVAILABLE
 LEASED

EASEMENT LEGEND	
A	= 20' SANITARY EASEMENT
B	= 10' GAS AND ELECTRIC EASEMENT
C	= 10' WATER EASEMENT
D	= 15' WATER EASEMENT

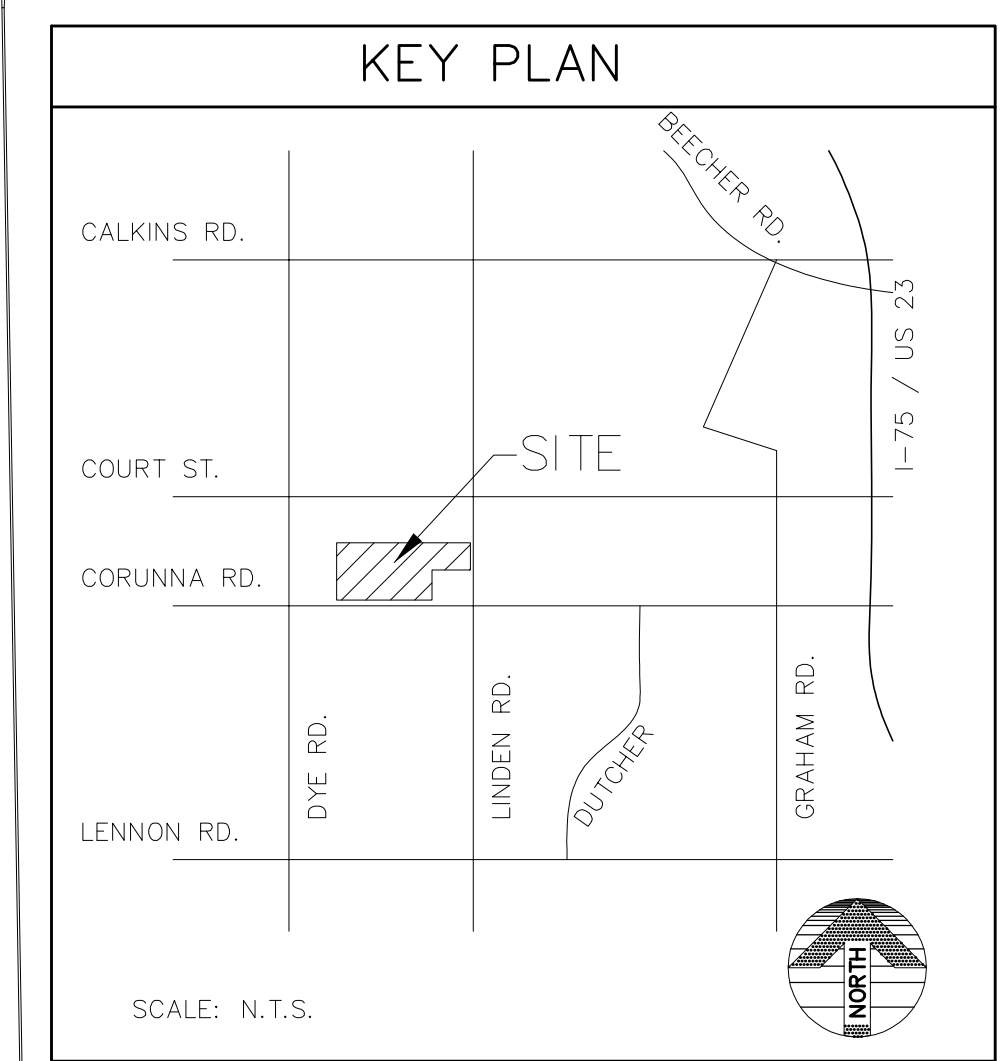

Subject
LEASE/SITE PLAN
 Project
WEST ACRES COMMONS
 FLINT, MICHIGAN

DISCLAIMER
 THIS DRAWING IS ILLUSTRATIVE AND FOR INFORMATION ONLY. IT IS NOT TO BE USED FOR CONSTRUCTION OR AS A BASIS FOR CONTRACTS. THE DRAWING IS NOT TO BE USED FOR ANY OTHER PURPOSES WITHOUT THE WRITTEN CONSENT OF THE ENGINEER. THE ENGINEER ASSUMES NO LIABILITY FOR ANY ERRORS OR OMISSIONS AND NO REPRESENTATION OR WARRANTIES ARE EXPRESSED OR IMPLIED BY THIS DRAWING.



Job Number
3360
 Sheet Number
AVAILABILITY-4
 Do not scale drawings use figured dimensions

LEASE/SITE PLAN
 SCALE: 1" = 40'-0"

