


Shopping Center:	HUNTER'S SQUARE	Date:	3-30-10
Space Number:	F-106	Square Footage:	1701
Space Address:	31379 ORCHARD LAKE ROAD	Frontage:	25'

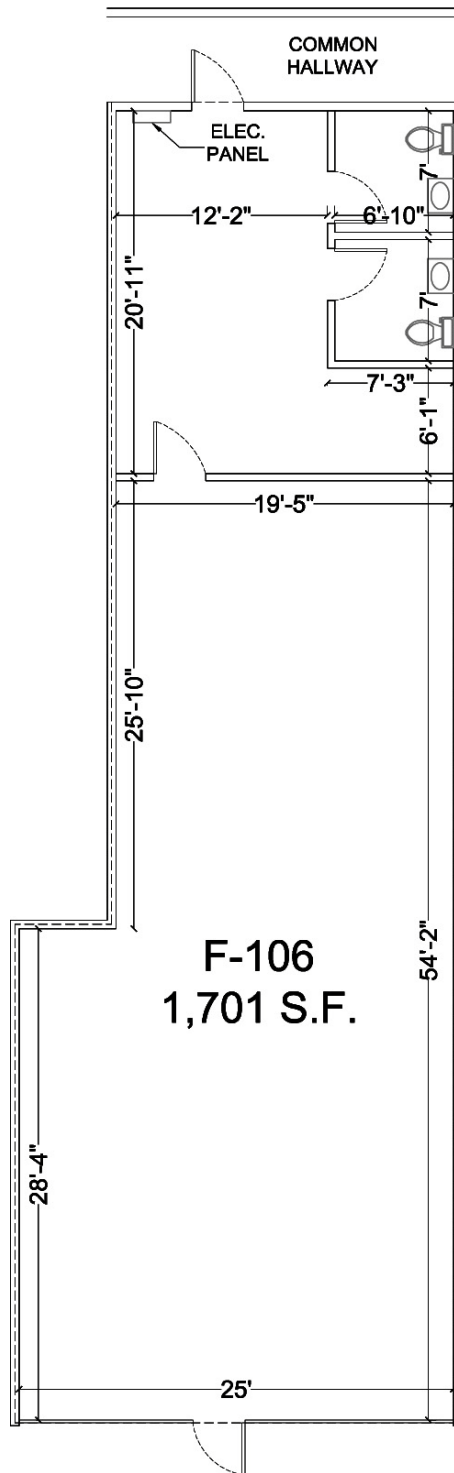

SPACE PLAN
 SCALE: NTS



DISCLAIMER

THIS DRAWING IS ILLUSTRATIVE AND FOR INFORMATION PURPOSES ONLY AND SHOULD NOT BE CONSIDERED COMPREHENSIVE. DRAWING LAYOUT, SIZES, QUANTITIES, ETC. ARE SUBJECT TO SITE VERIFICATION BY THE USER OF THIS DOCUMENT. THE LAYOUT MAY NOT BE FINAL, NOR TO SCALE AND IS SUBJECT TO CHANGE WITHOUT NOTICE. RAMCO GERSHENSON INC. IS NOT RESPONSIBLE FOR ERRORS OF OMISSIONS AND NO REPRESENTATION OR WARRANTIES ARE EXPRESSED OR IMPLIED BY THIS DRAWING.

Shopping Center:	HUNTER'S SQUARE	Date:	3-30-10
Space Number:	F-106	Square Footage:	1701
Space Address:	31379 ORCHARD LAKE ROAD	Frontage:	25'

PHOTOS:



Vacant Space Inspection Report

Shopping Center:	HUNTER'S SQUARE	Date:	3-30-10
Space Number:	F-106	Square Footage:	1701
Space Address:	31379 ORCHARD LAKE ROAD	Frontage:	25'

